


TIRE BALE DIMENSIONS:
H=30" X W=50" X L=60"

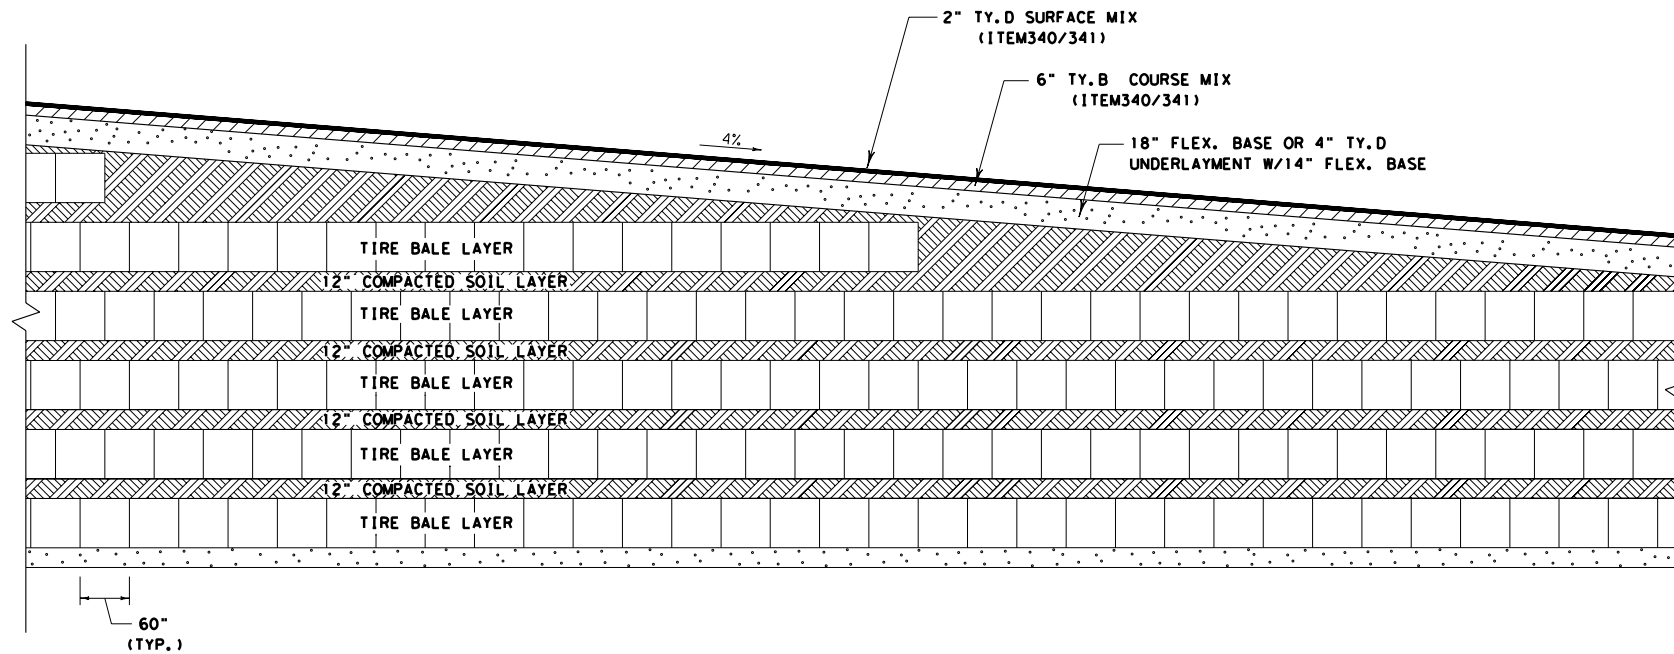

SECTION B-B

TYPICAL SECTION



SHEET OF SHEETS		AID PROJECT NO.		SHEET NO.
FED. RD. DIV. NO.	6			
STATE	DIST.	COUNTY		
TEXAS				
CONT.	SECT.	JOB	HIGHWAY NO.	

T:\NEVERONE\CENTRAL DESIGN\ANDY\TIRE*BALE*REVISED031704.DGN